


ALZADO NORTE
E - 1:100

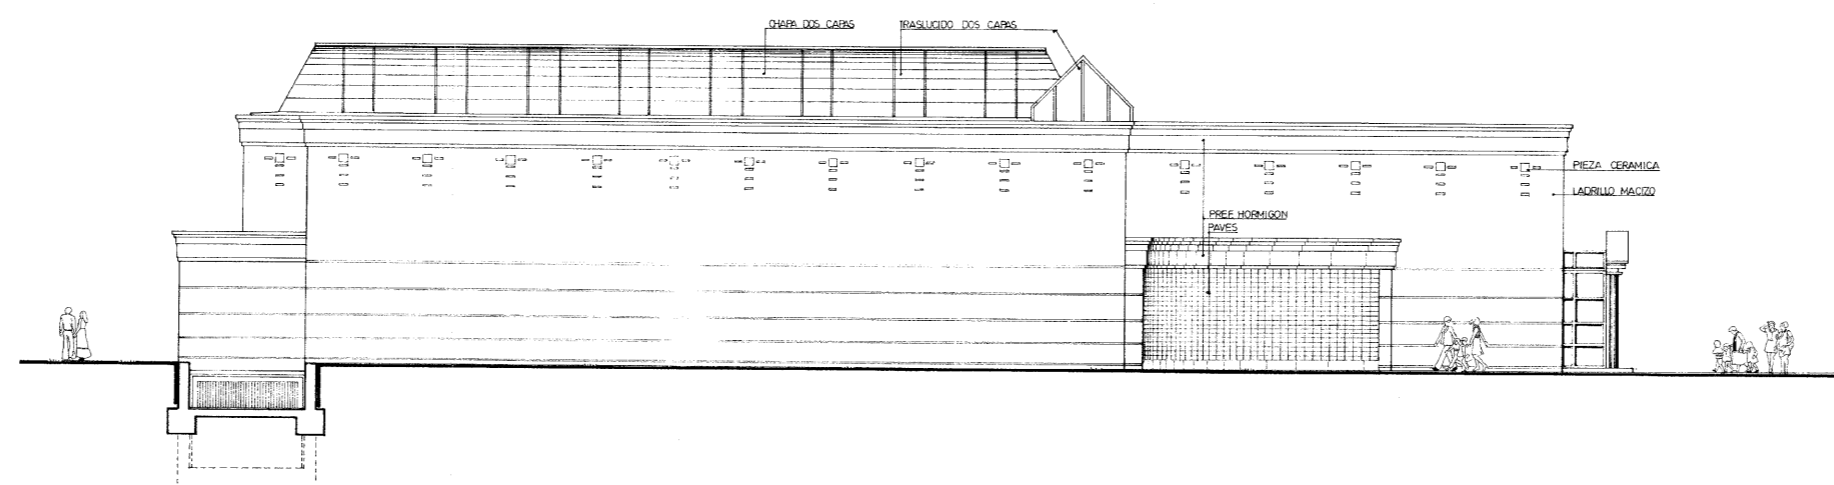

ALZADO SUR
E - 1:100