






Improving old rail installations without current activity, with the construction of a new siding for trains with a length of 740 m.

Link to rail line 800 León - A Coruña.
 Core Network - Pre-Identified Section
 Future section of expansion Atlantic Corridor
 Direction to A Coruña and Spanish Atlantic Ports of Vigo, A Coruña and Ferrol

Legend of the base of the blueprint

Legend of the blueprint

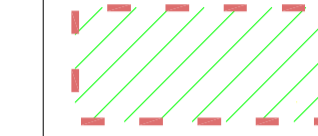
-  Existing tracks
-  New tracks
-  New switches
-  New buffer stops
-  Old railway installations without current activity

Ayuntamiento de Ponferrada, León, España - Ponferrada Townhall, Spain




Action:
 Upgrading an old rail yard with a siding for
 trains with a length of 740 m in Ponferrada
 (Spain)
 TENtec number: 29598763

Blueprints: LAYOUT SIDING RAIL YARD (Sheet 1/2)

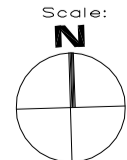Scale:  0 50 100 Meters



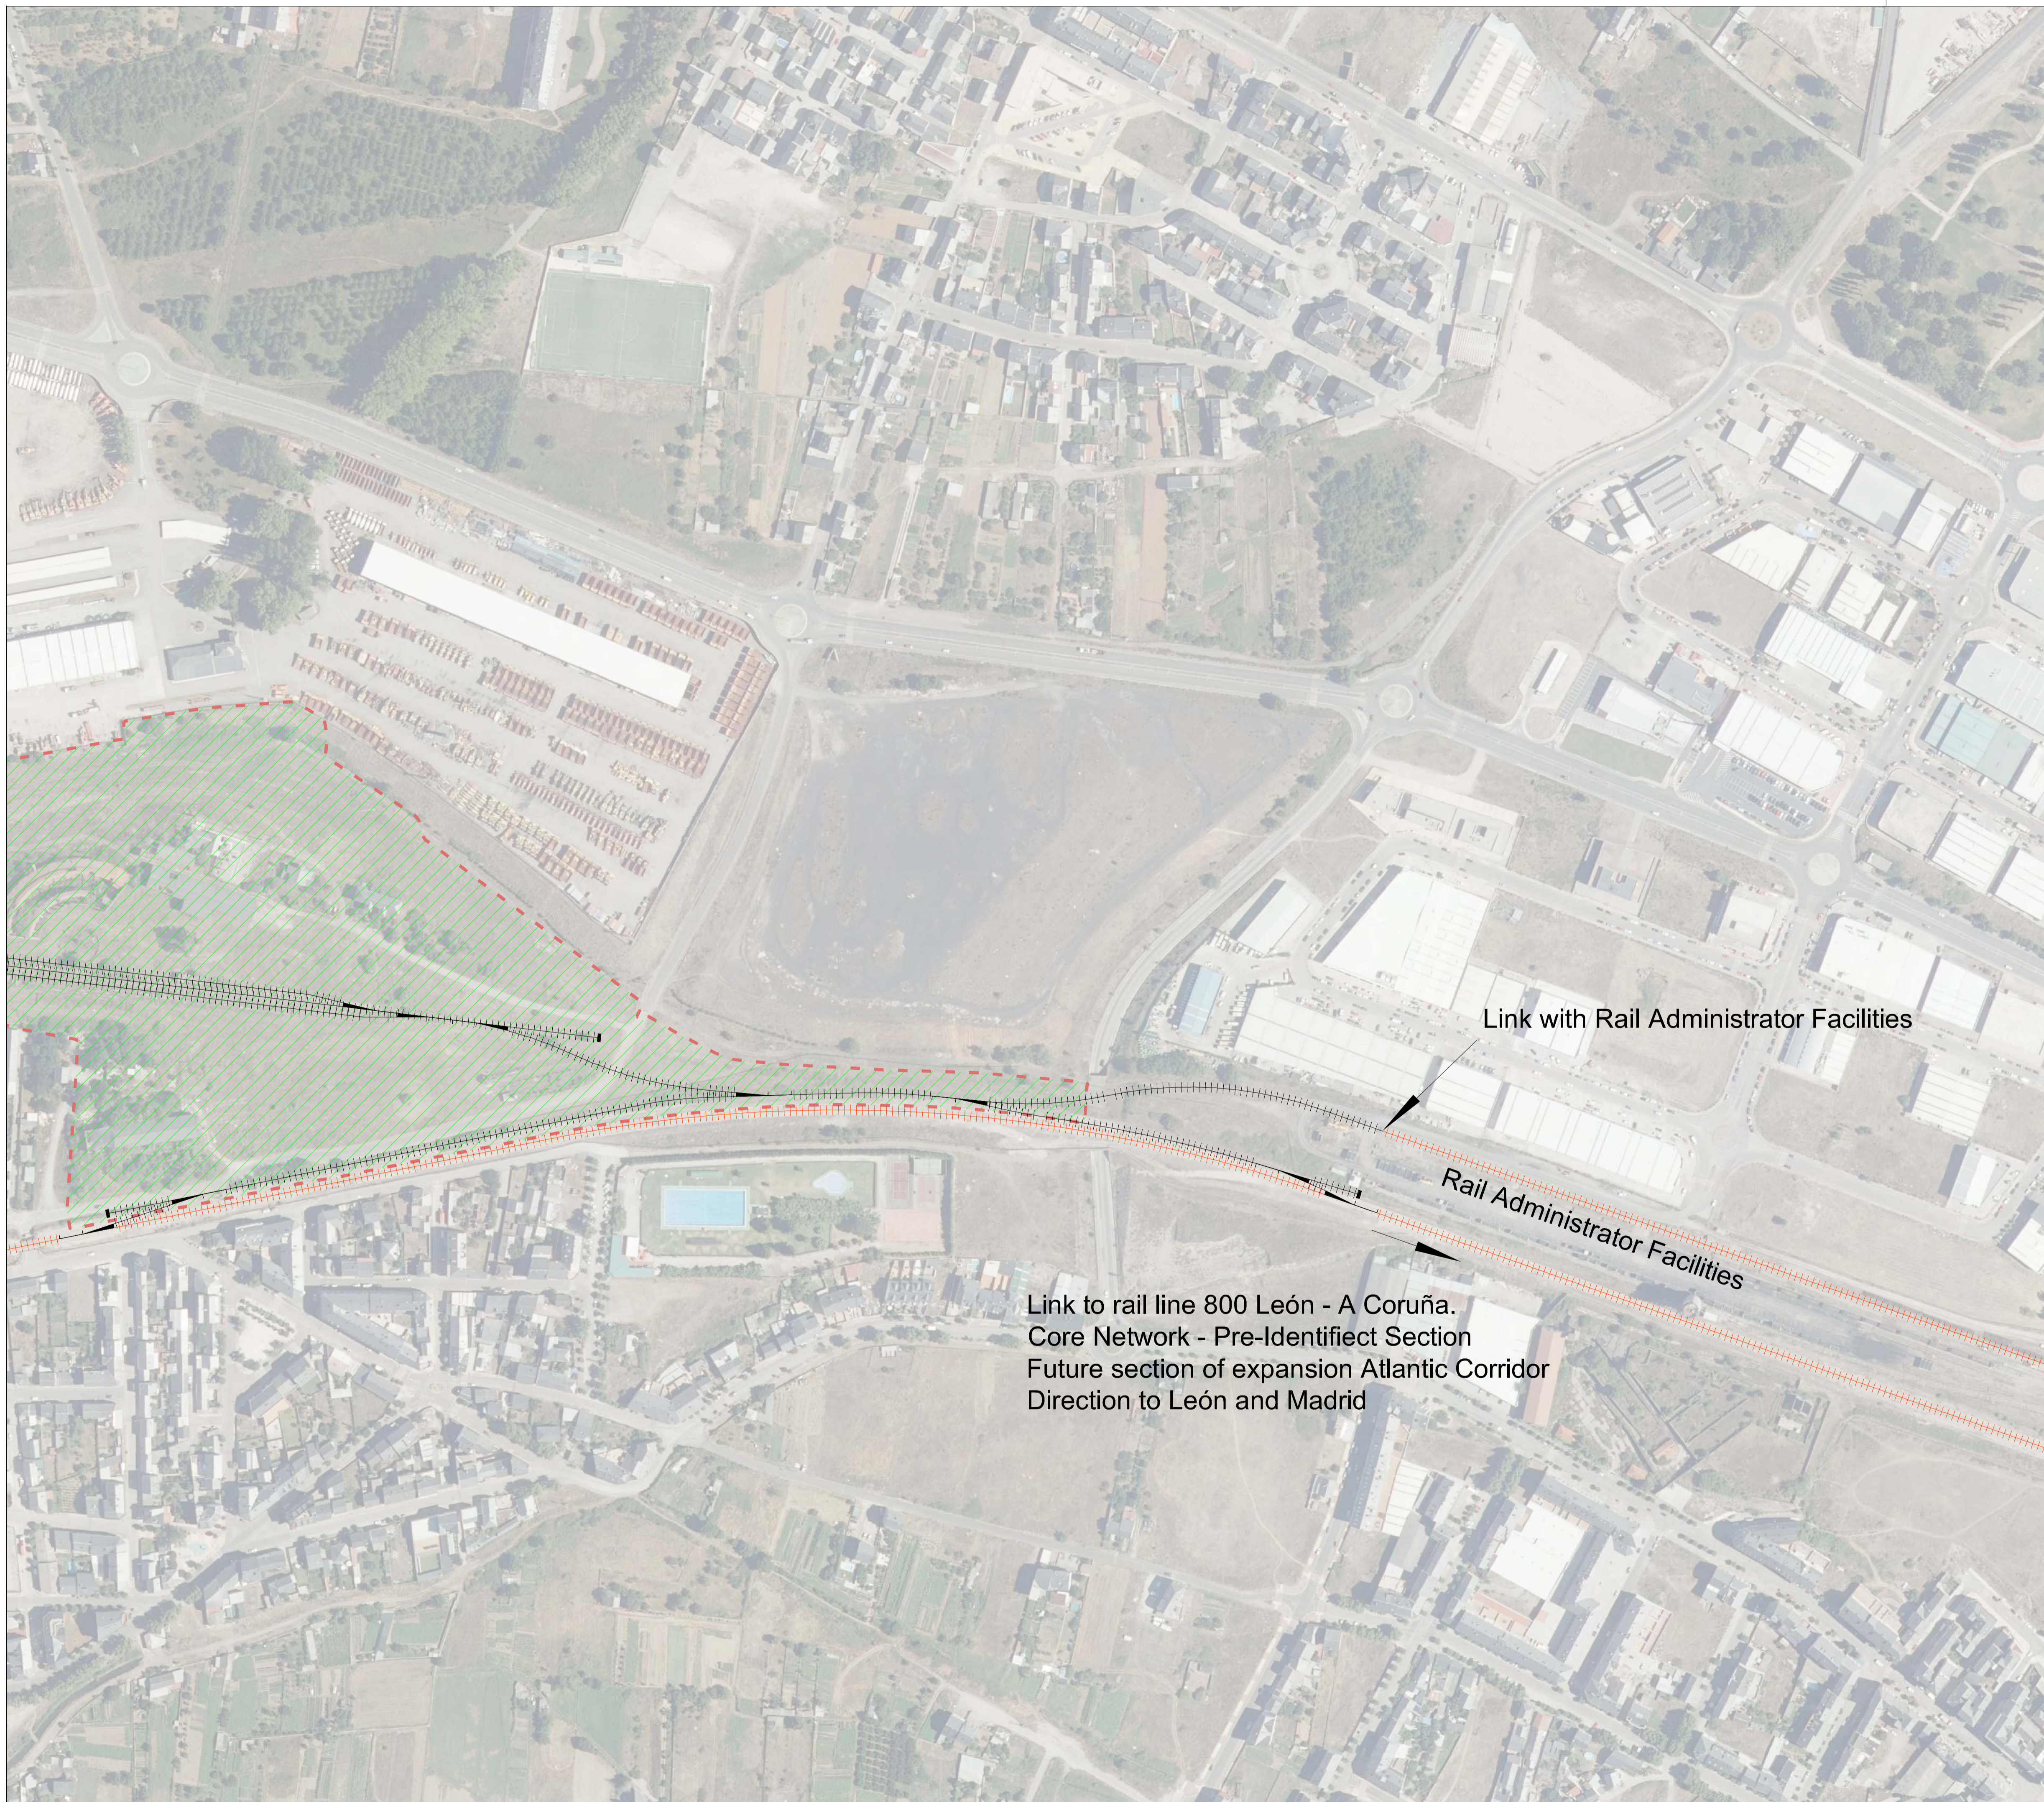

Scale 1:2,000 in A1
 ETRS89 29N


March 2021



Legend of the base of the blueprint

Legend of the blueprint

-  Existing tracks
-  New tracks
-  New switches
-  New buffer stops

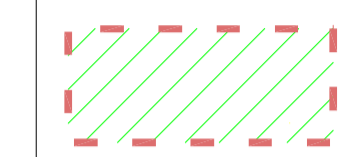-  Old railway installations without current activity

Link with Rail Administrator Facilities

Rail Administrator Facilities

Link to rail line 800 León - A Coruña.
Core Network - Pre-Identified Section
Future section of expansion Atlantic Corridor
Direction to León and Madrid



Ayuntamiento de Ponferrada, León, España - Ponferrada Townhall, Spain



Action:
Upgrading an old rail yard with a siding for
trains with a length of 740 m in Ponferrada
(Spain)
TENtec number: 29598763

Blueprints:

LAYOUT SIDING RAIL YARD (Sheet 2/2)

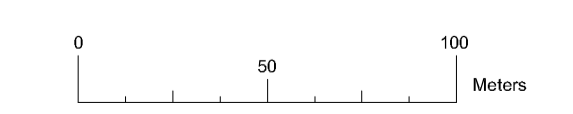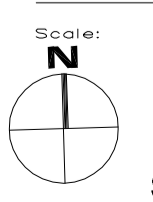

Scale 1:2,000 in A1
ETRS89 29N

March 2021